


The drawing illustrates a roof structure with a grid system (A-E, 1-4). Key features include:

- Trusses and Rafters:** A network of structural members forming the roof frame.
- Drainage Paths:** Indicated by arrows and labels like 'SV1' through 'SV13', showing the flow of water from various points.
- Elevation Markers:** Numerical values in boxes (e.g., +193.400, +196.300) indicating specific heights.
- Slope Percentages:** Values like 1.5%, 3.1%, 5.1%, 7.6%, and 2.2% are shown along the drainage paths.
- Labels:** 'ZÁCHYTNY SYSTÉM' (catchment system) is labeled in several areas. 'U1' and 'U2' mark specific points on the roof.
- North Arrow:** Located in the bottom right corner, pointing towards the top right.

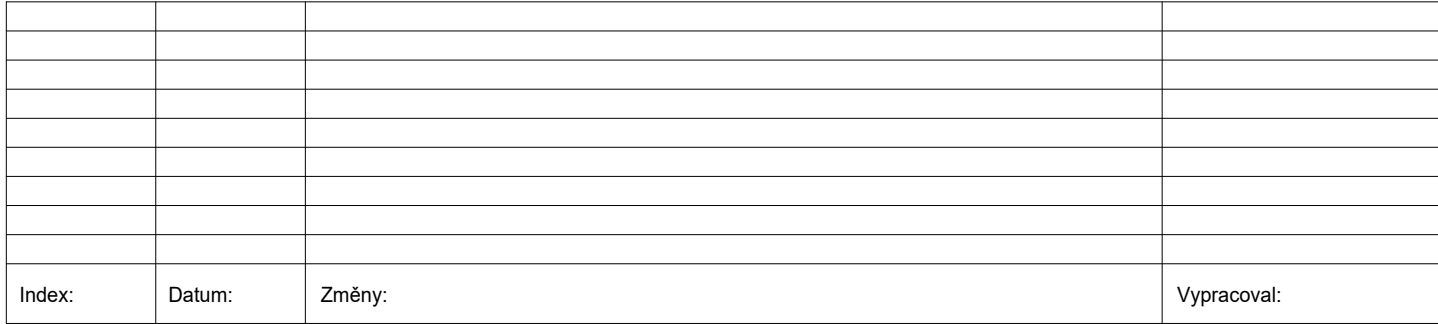

 		Sokolovská 16/45A, 196 00 Praha 8 - Karlín tel. +420 221 873 111		<a href="http://www.d-plus.cz">www.d-plus.cz</a> <a href="mailto:d-plus@d-plus.cz">d-plus@d-plus.cz</a>	
PROJEKTOVÁ A INŽENÝRSKÁ A.S.					
Hlavní inženýr projektu: Ing. Aleš PRAGER		Zodp. projektant: Ing. Kateřina MIKEŠOVÁ		Vypracoval Ing. Kateřina MIKEŠOVÁ	
MÚ (OÚ): Praha 6		Kraj: Hl. m. Praha		Datum: 02/2020	
Investor: Hlavní m.ěsto Praha, Mariánské náměstí 2, 110 01 Praha 1		Stupeň:		DPS	
Zakázka:		Číslo zakázky:		40531/2018	
<b>ÚČOV - doplnění hrubého předčistění před HČS č. investiční akce 12/P3/100</b>					
D.1 DOKUMENTACE STAVEBNÍCH A INŽENÝRSKÝCH OBJEKT Ů D.1.4.1 ZDRAVOTECHNIKA					
Obsah:		SO 01 OBJEKT HRUBÉHO P REDČISTĚNÍ		Č. kopie:	
<b>STŘECHA</b>		<b>D.1.4.1- 06</b>		Revize:	