




Řez 1-1' 1 : 200

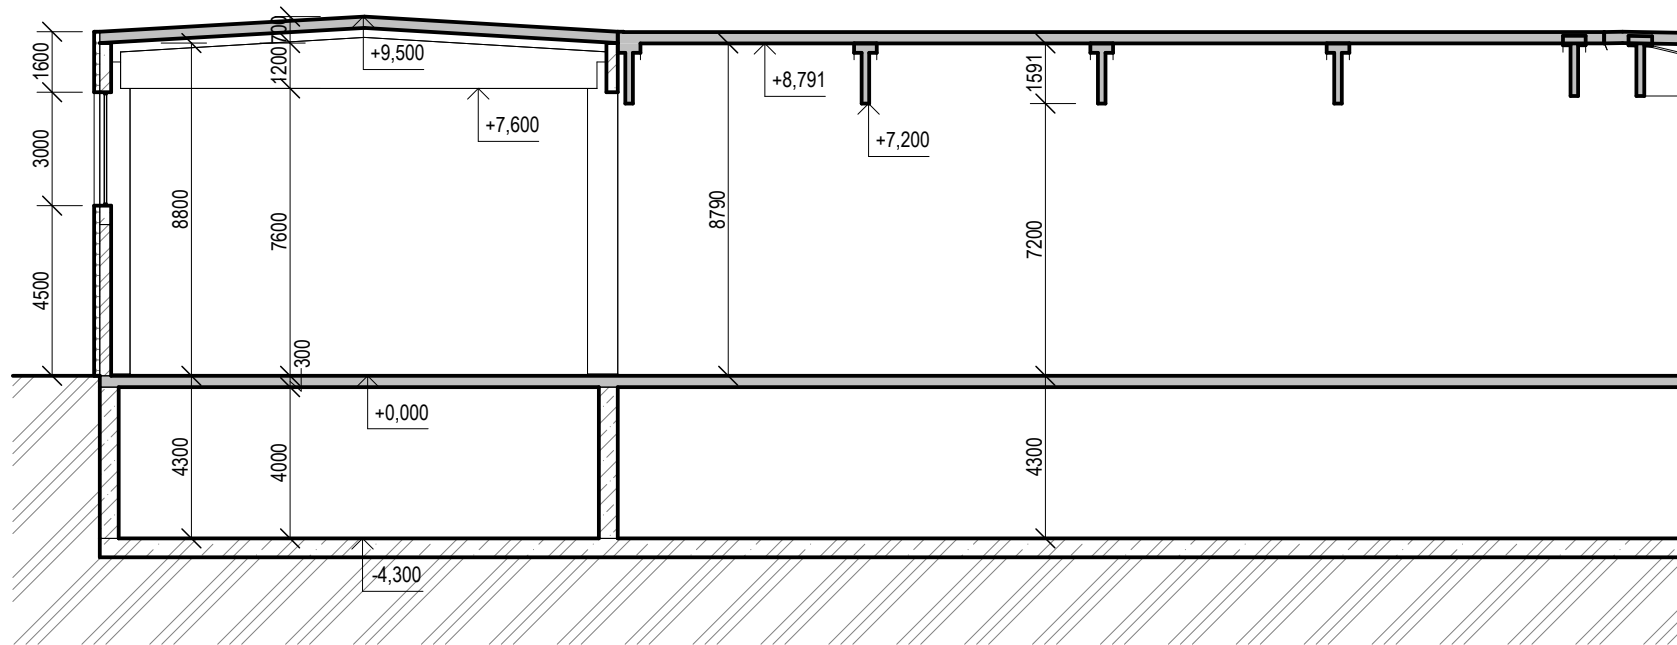


Řez C-C' 1 : 200

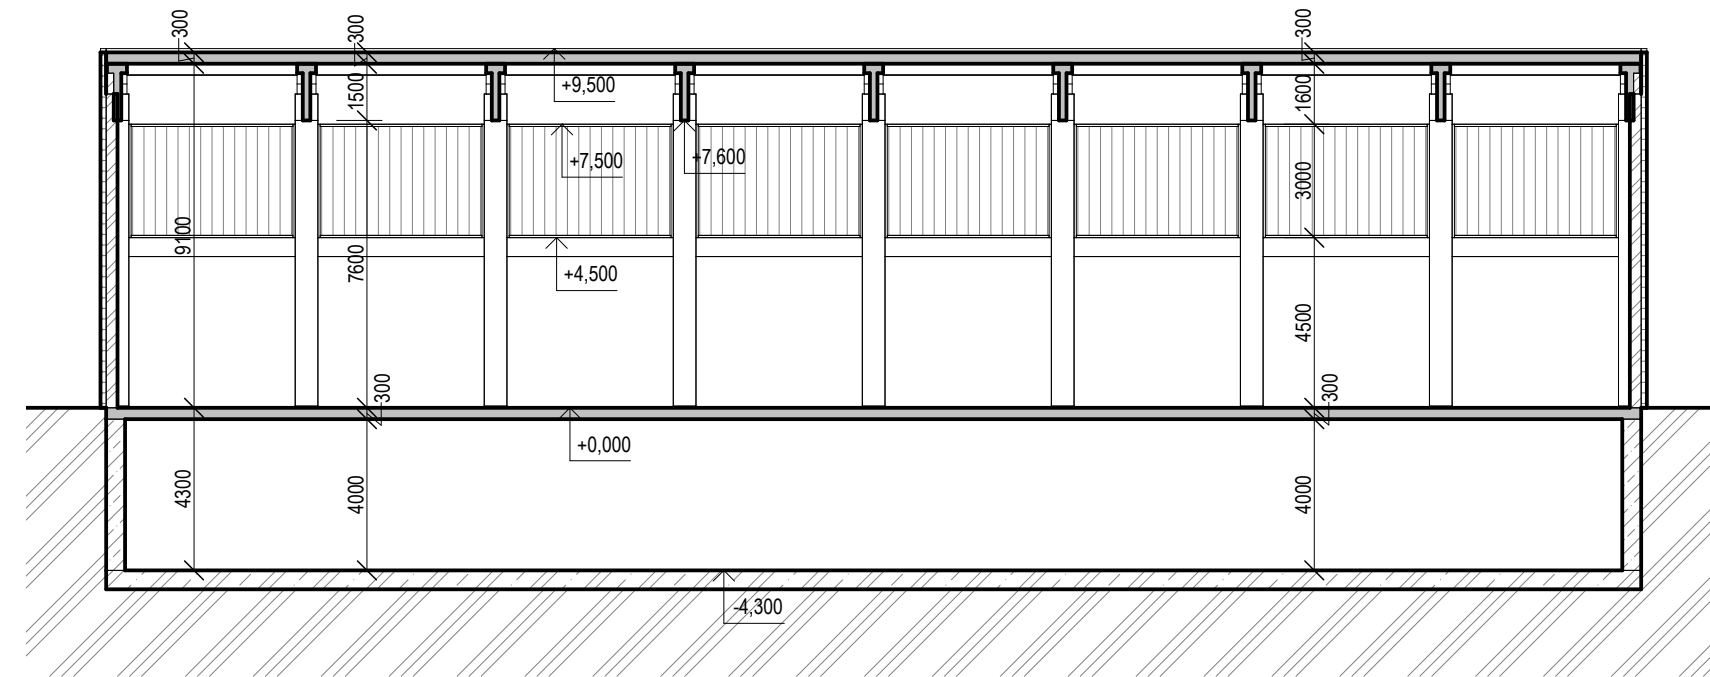

Řez A-A' 1 : 200

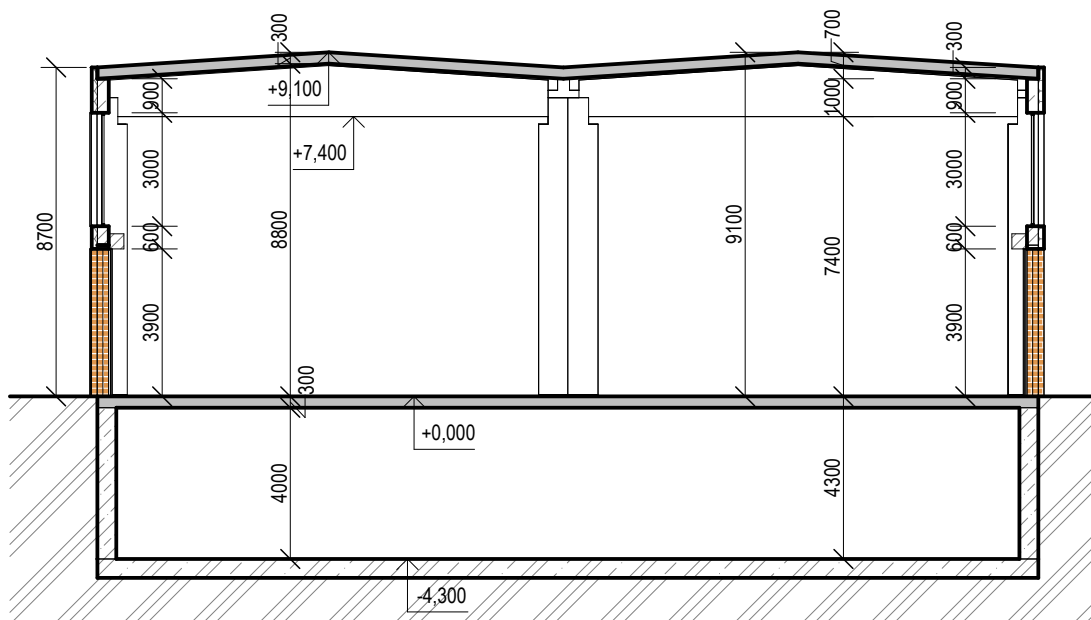

Řez B-B' 1 : 200

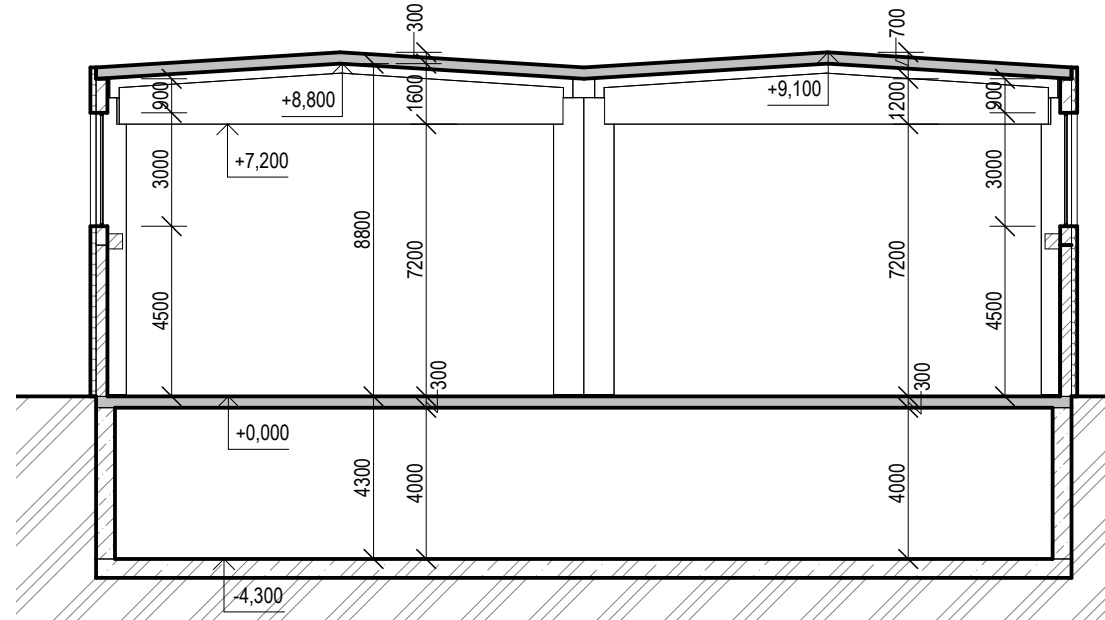

Index:	Datum:	Změny:	Vypracoval:

±0,000 = 181,84; Souřadnicový systém JTSC, výškový systém Bpv

<