




VÝZTUŽ STĚNY ST07

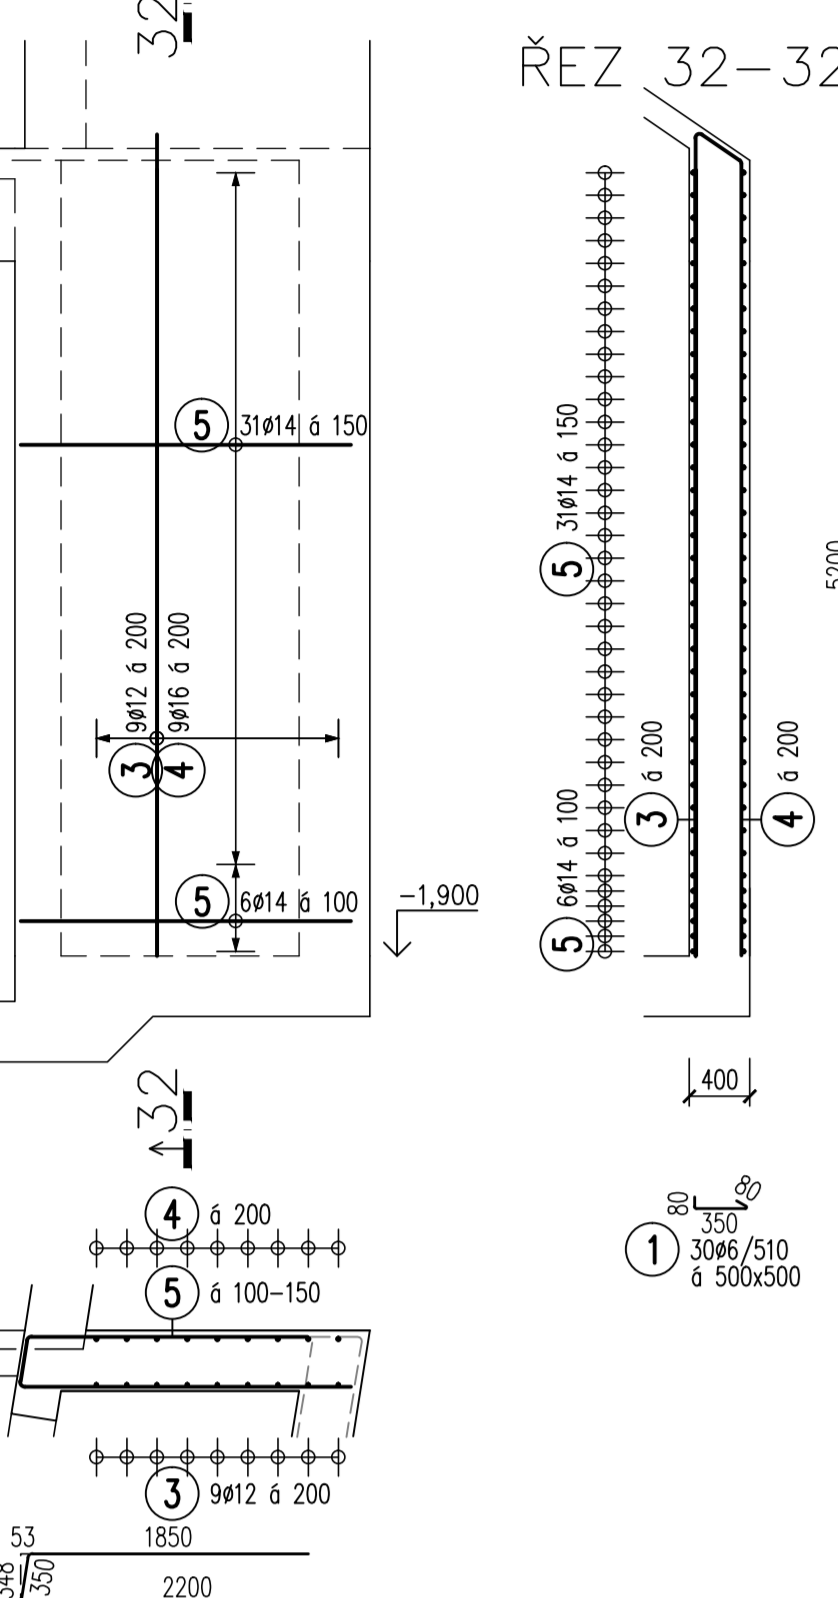


VÝZTUŽ STĚNY ST09

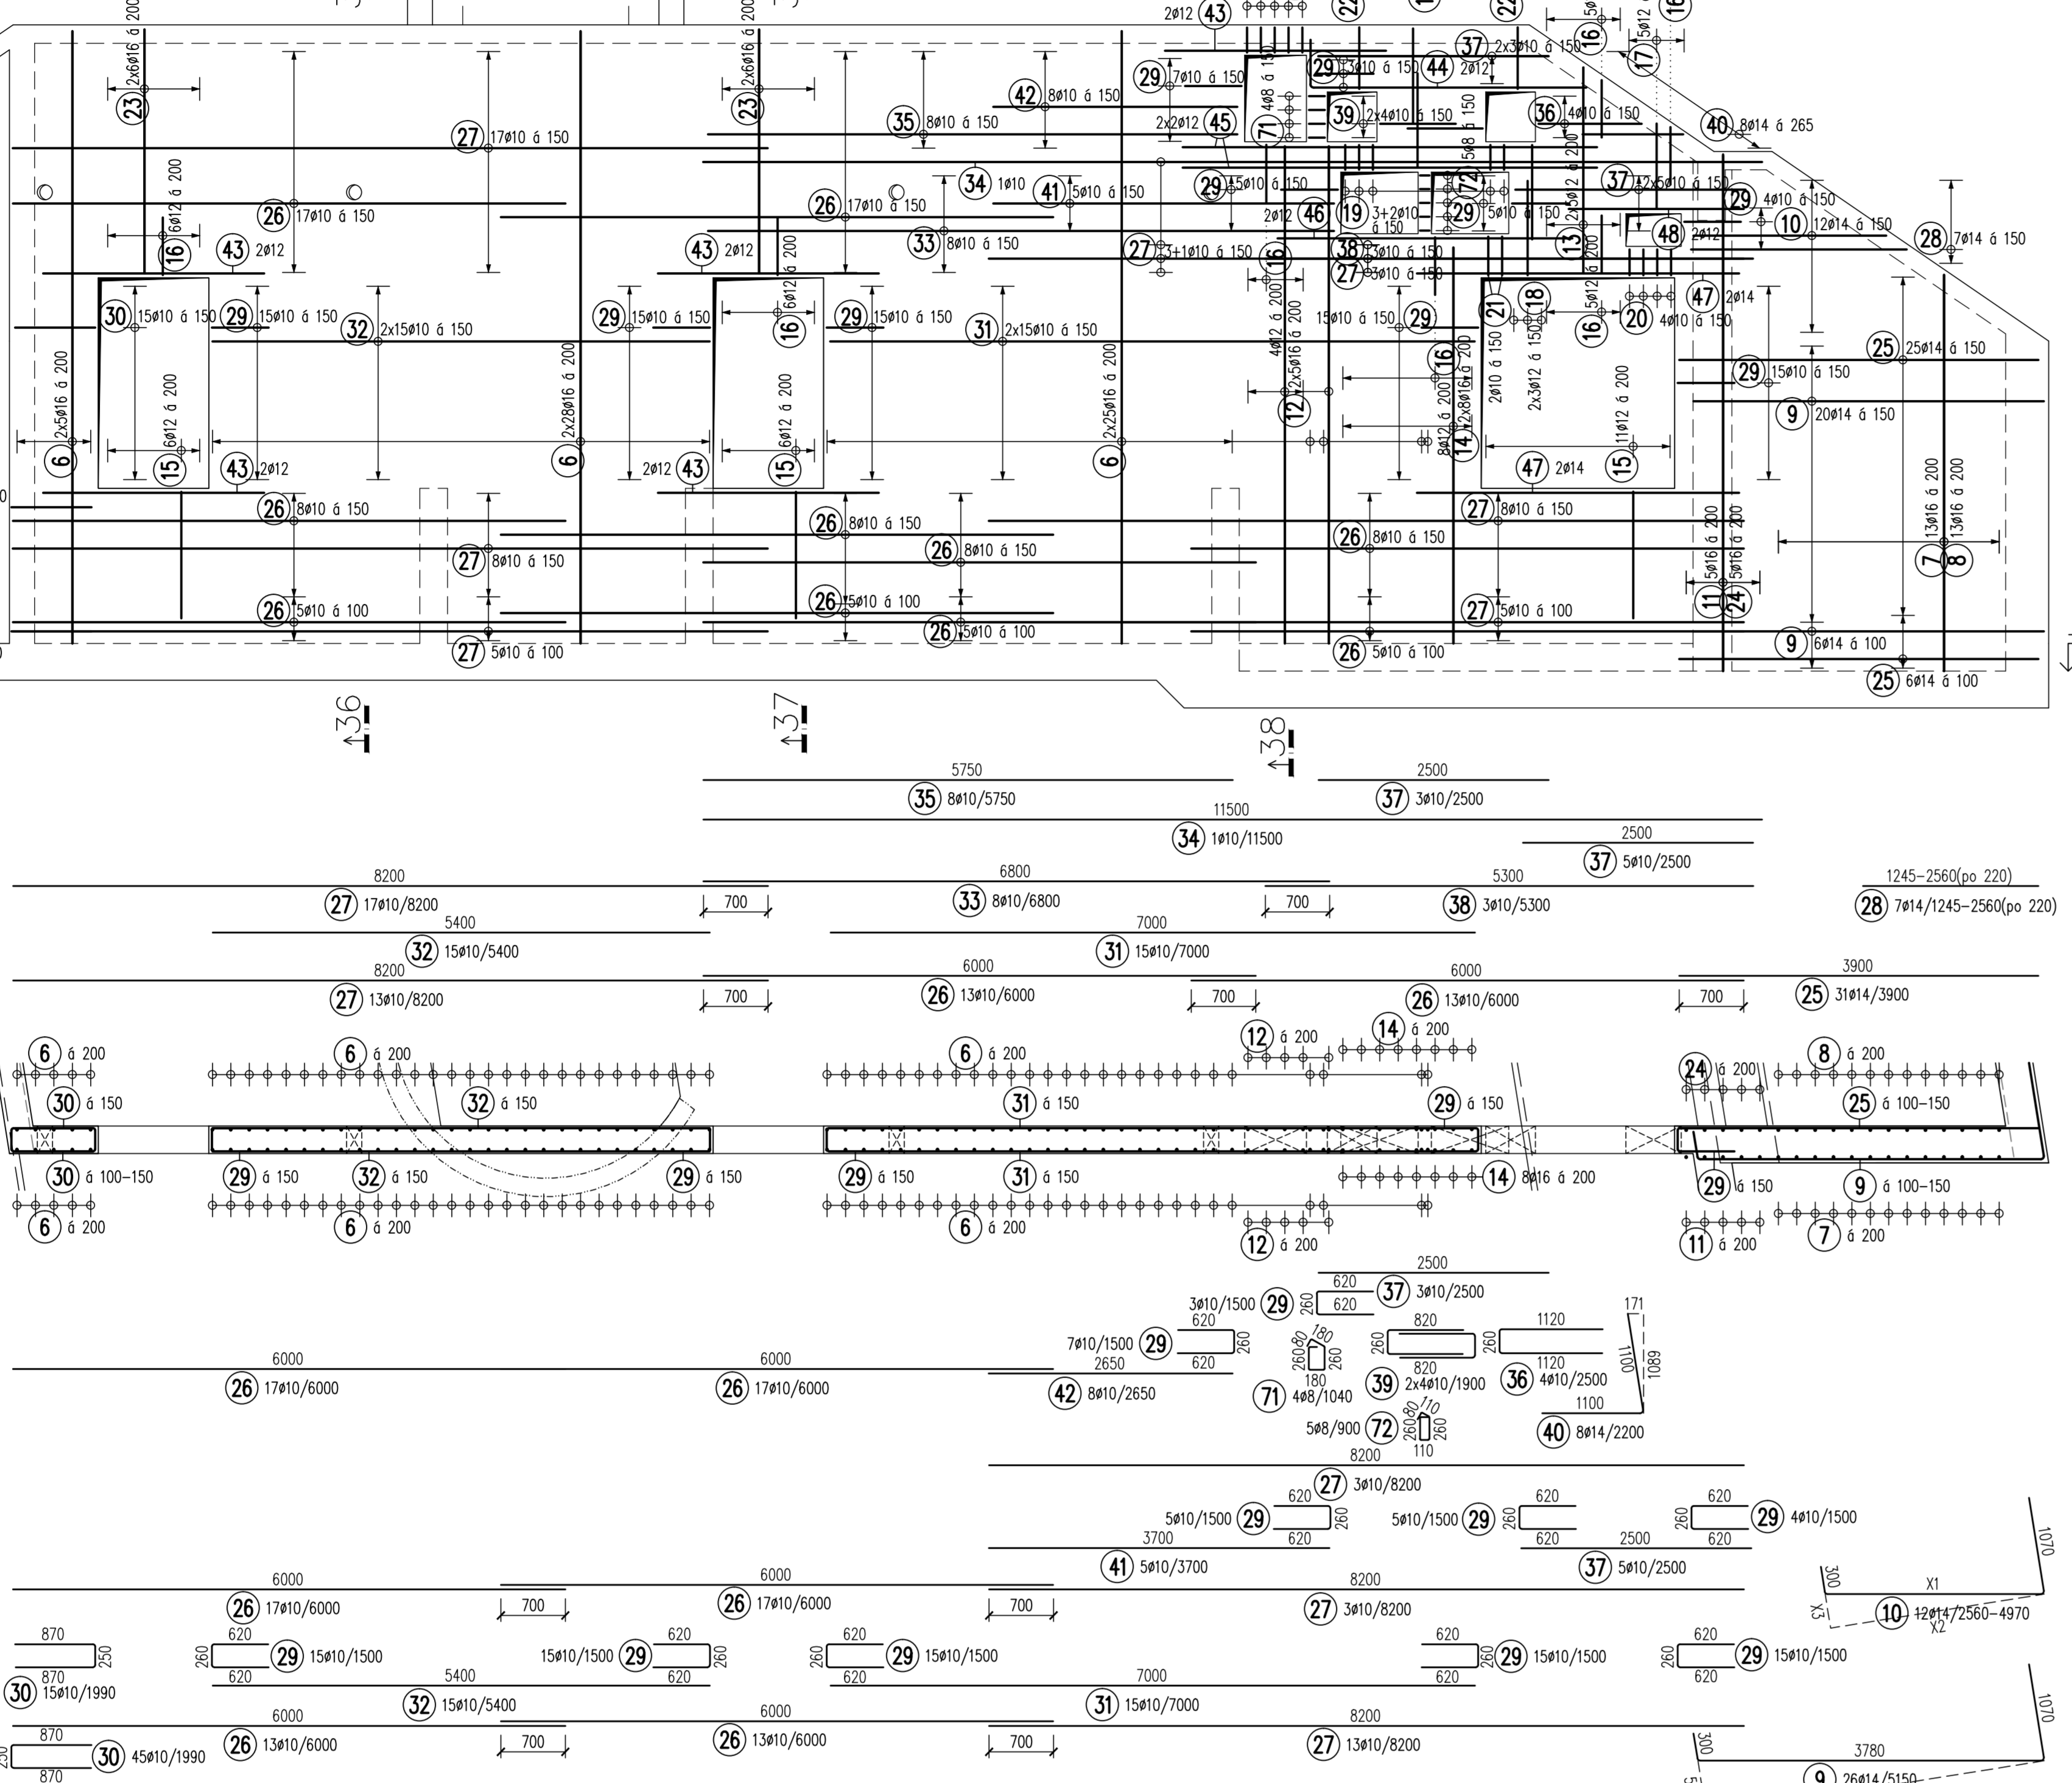

VÝZTUŽ STĚNY ST06

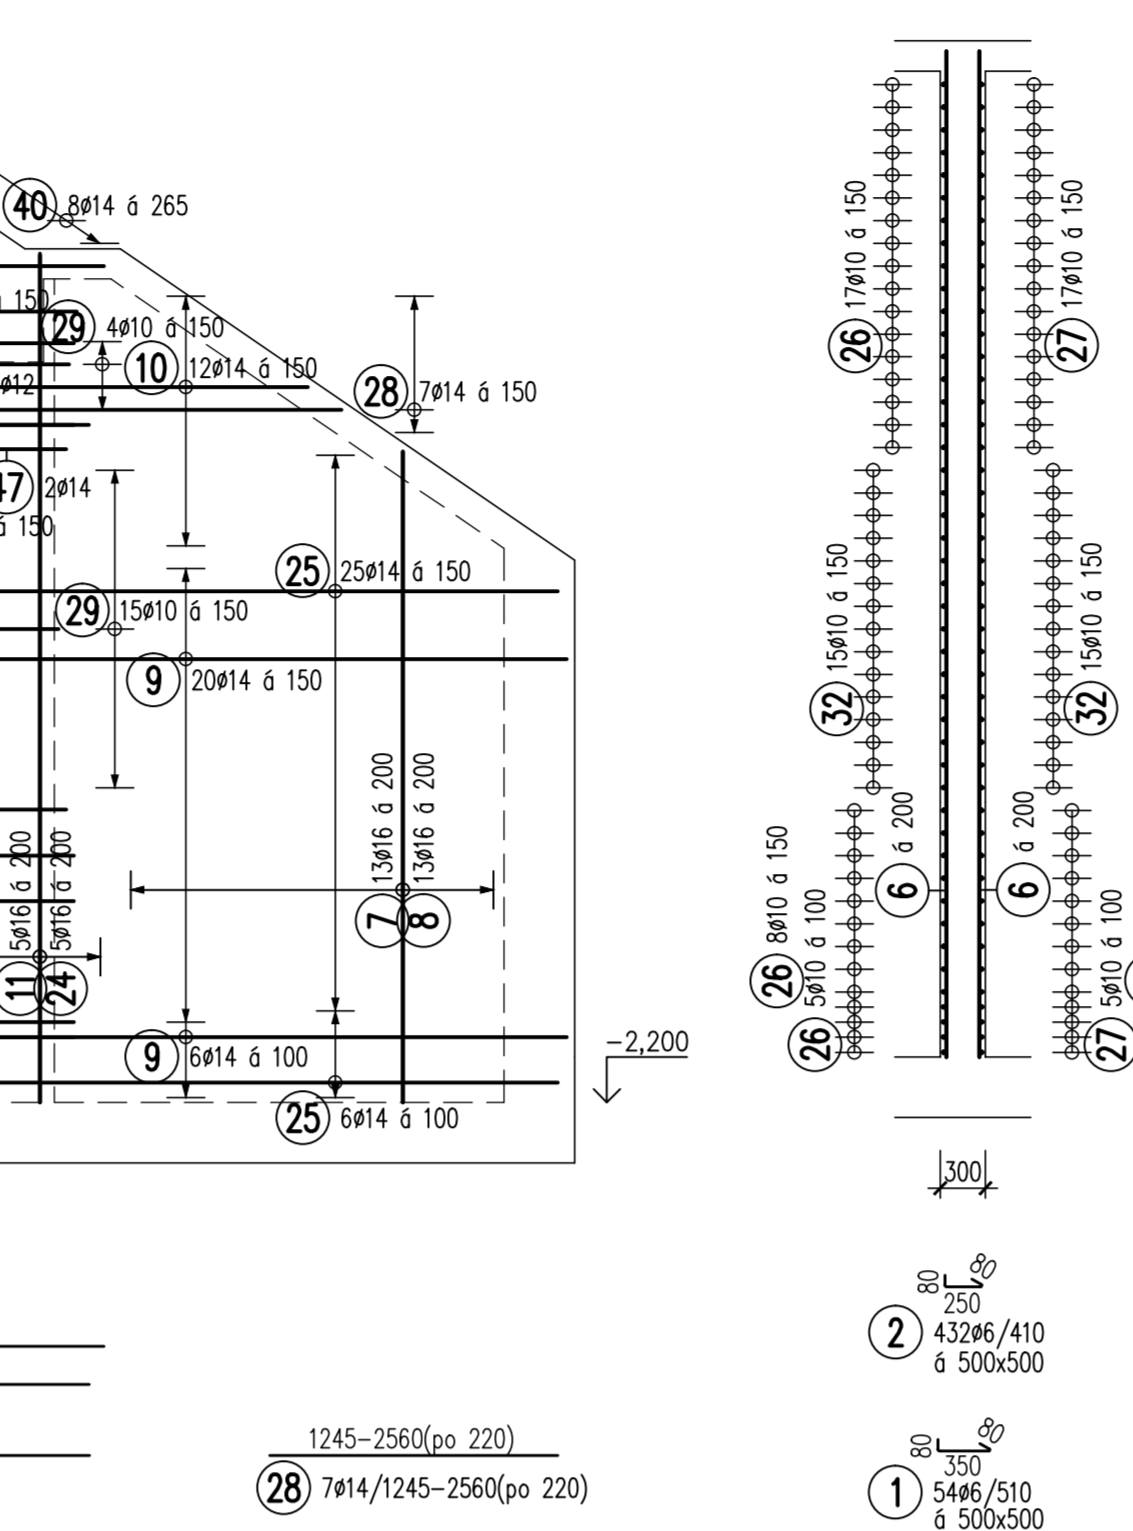

VÝZTUŽ STĚNY ST08

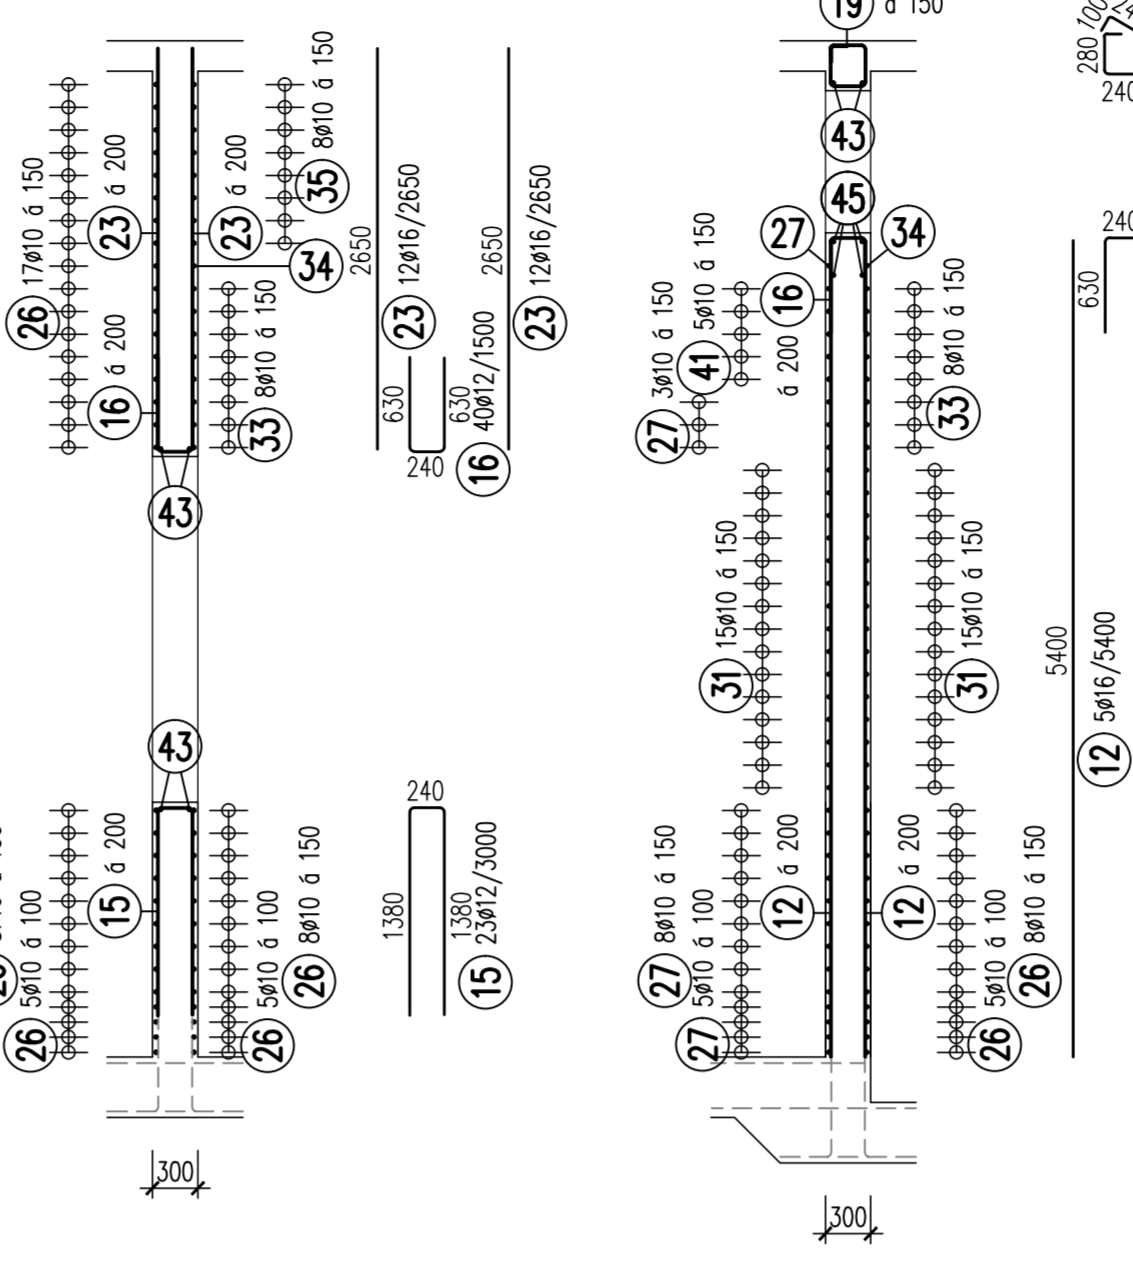

A	D	Delka	Počet	Delka
pol.	(mm)	(m)	ks.	8000B
1	6	0,510	84	42,840
2	6	0,410	915	375,150
3	12	5,200	9	46,800
4	16	6,250	9	56,250
5	14	4,400	37	162,800
6	16	6,650	174	157,100
7	16	→	13	73,500
8	16	→	13	81,200
9	14	5,150	26	133,900
10	14	→	12	45,170
11	16	6,550	12	32,750
12	16	5,400	10	54,000
13	12	→	10	22,360
14	16	4,300	16	68,800
15	12	3,000	23	69,000
16	12	1,500	56	84,000
17	12	2,100	5	10,500
18	12	3,300	18	59,400
19	10	1,240	10	12,400
20	10	1,260	4	5,040
21	10	1,540	2	3,080
22	10	2,040	8	16,320
23	16	2,650	3	8,150
24	16	5,600	→	28,000
25	14	3,900	37	145,230
26	16	4,000	195	780,000
27	10	8,200	47	385,400
28	14	→	7	13,325
29	10	1,500	139	228,500
30	10	1,950	60	119,400
31	10	2,000	30	60,000
32	10	5,400	30	162,000
33	10	8,600	8	68,800
34	10	11,500	1	11,500
35	10	5,750	8	46,000
36	10	12,500	4	50,000
37	10	2,500	16	40,000
38	10	5,300	3	15,900
39	10	1,100	4	4,400
40	14	2,200	8	17,600
41	10	1,500	5	7,500
42	10	2,650	5	13,250
43	12	4,400	10	26,400
44	12	1,500	2	3,000
45	12	4,500	4	18,000
46	14	1,500	8	6,400
47	12	1,900	2	3,800
48	16	→	9	38,600
49	16	→	9	46,300
50	16	→	9	31,500
51	16	1,500	9	13,500
52	10	2,200	80	176,000
53	10	1,800	60	108,000
54	10	1,500	19	28,500
55	10	3,300	23	75,900
56	16	7,500	54	406,500
57	16	8,800	19	157,170
58	16	4,950	19	94,050
59	16	1,800	18	32,400
60	10	2,650	5	13,250
61	10	3,900	7	27,300
62	10	4,700	4	18,800
63	10	3,300	7	23,100
64	10	2,800	32	89,600
65	10	4,750	19	90,250
66	16	→	9	54,160
67	16	→	9	61,820
68	10	2,000	49	98,000
69	16	2,400	87	5,000
70	12	2,500	2	5,000
71	8	1,040	4	4,160
72	8	1,000	5	4,500
73	8	1,000	5	4,500
BETON: C25/30 XC2- 90d
OCEL: B500B
KRYTÍ: obvodové stěny: vnější líc 35mm, vnitřní líc 20mm
vnitřní stěny: 20mm

REKONSTRUKCE OBJEKTŮ A PROSTORŮ KORUNNÍ, P10

číslo investičních akcí 114/A52/00, 114/F87/00, 114/F87/01, 114/A52/02

ENGINEERS CZ s.r.o.

170 00 PRAHA 7

ČZ 204/2008

T: +420 226 191 009

F: +420 226 546 463

info@engineers-cz.cz

ENGINEERS CZ s.r.o.

170 00 PRAHA 7

ČZ 204/2008

T: +420 226 191 009

F: +420 226 546 463

info@engineers-cz.cz

REKONSTRUKCE OBJEKTŮ A PROSTORŮ KORUNNÍ, P10

číslo investičních akcí 114/A52/00, 114/F87/00, 114/F87/01, 114/A52/02

ENGINEERS CZ s.r.o.

170 00 PRAHA 7

ČZ 204/2008

T: +420 226 191 009

F: +420 226 546 463

info@engineers-cz.cz

ENGINEERS CZ s.r.o.

170 00 PRAHA 7

ČZ 204/2008

T: +420 226 191 009

F: +420 226 546 463

info@engineers-cz.cz

VÝZTUŽ STĚNY ST10

